



*Town of Milton*

115 Federal Street, Milton, Delaware 19968

www.milton.delaware.gov

Phone: 302-684-4110 Fax: 302-684-8999

**RESOLUTION 2023-011**

**TO REQUEST THAT DELDOT AUTHORIZE INTERSECTION IMPROVEMENTS AT CHESTNUT STREET/WHARTON STREET/ATLANTIC STREET AND FEDERAL STREET/WHARTON STREET/MULBERRY STREET**

**WHEREAS**, the Charter of the Town of Milton vests power in the Mayor and Town Council to provide for and preserve the health, peace, safety, cleanliness, ornament, good order and public welfare of the Town and its inhabitants; and

**WHEREAS**, the Milton Traffic Calming Advisory Committee conducted research and presented a report to Town Council in 2021 seeking support on varied tasks and projects to enhance pedestrian access and safety; and

**WHEREAS**, at the direction of Mayor and Town Council, the Town Manager engaged with an engineer on the attached design labeled as "Exhibit A" detailing proposed intersection safety improvements at Chestnut Street/Wharton Street/Atlantic Street; and

**WHEREAS**, at the direction of Mayor and Town Council, the Town Manager engaged with an engineer on the attached design labeled as "Exhibit B" detailing proposed intersection improvements at Federal Street/Wharton Street/Mulberry Street; and

**WHEREAS**, both projects will enhance pedestrian safety and access through the installation/relocation of stop bars, crosswalks, and stop signs.

**NOW, THEREFORE, BE IT RESOLVED** that the Mayor and Town Council of Milton hereby respectfully requests that the Delaware Department of Transportation approve the proposed intersection safety improvements therefore releasing the Town's construction permits as quickly as possible to allow the Town to advertise the project bid, and award construction improvement contracts no later than June 5, 2023.

**I, THE UNDERSIGNED**, Secretary of the Town Council of the Town of Milton do hereby certify that the above Resolution was passed at the meeting of the Town Council, duly called and convened, held on the 1<sup>st</sup> day of May 2023, at which a quorum was present and voting throughout and that same is still in full force and effect.

BY:   
SECRETARY OF TOWN COUNCIL

DATE: 05/03/2023


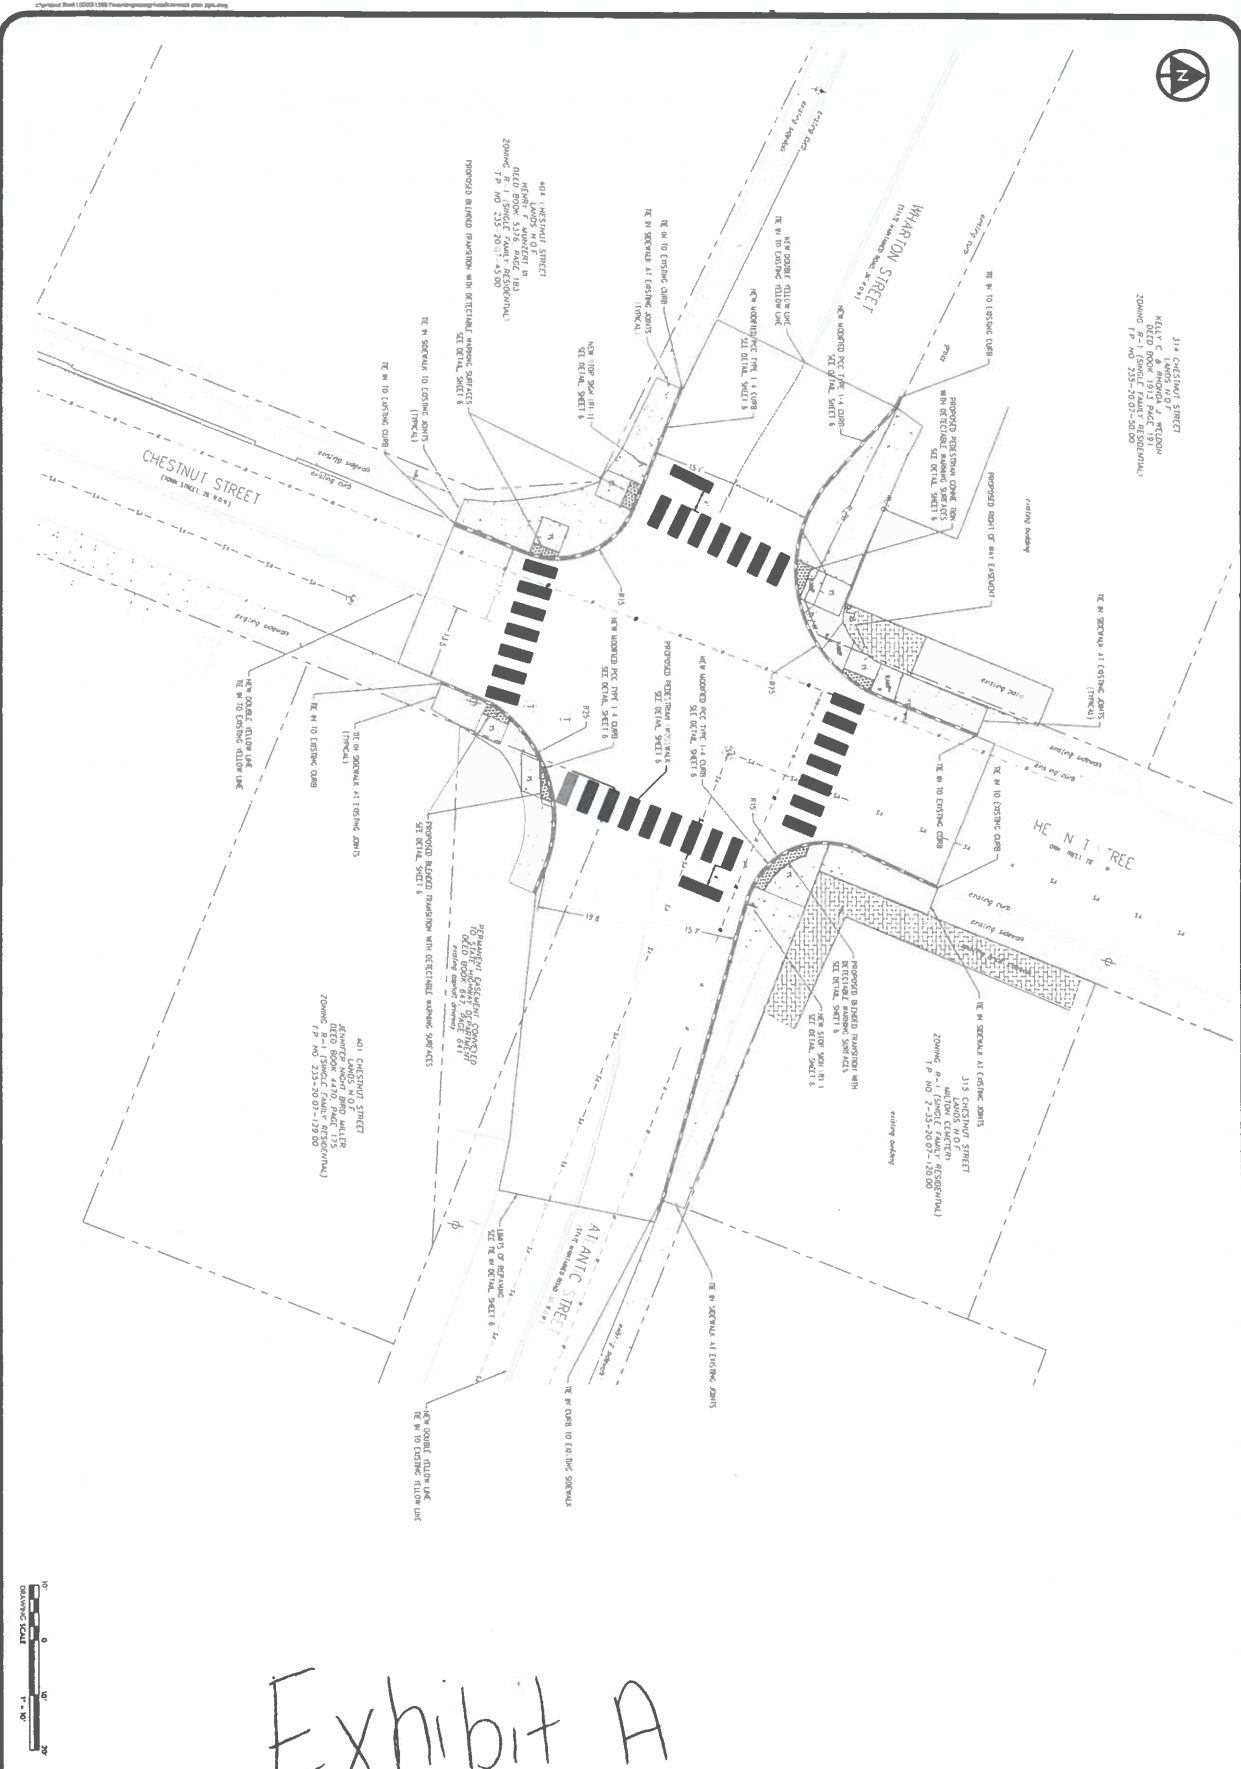


Exhibit A

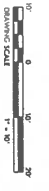

<p>TOWN OF MILTON - SUSSEX COUNTY - DELAWARE  <b>WHARTON STREET AND CHESTNUT STREET          INTERSECTION IMPROVEMENT DESIGN</b></p>		<p>DESIGNED BY:          DRAWN BY:          CHECKED BY:          PROJECT NO:</p>	<p>REVISIONS</p> <table border="1"> <thead> <tr> <th>No.</th> <th>DATE</th> <th>DESCRIPTION</th> </tr> </thead> <tbody> <tr> <td>1</td> <td></td> <td>REVISED BASED ON COMMENTS RECEIVED FROM DELDOT ON 11/15/22</td> </tr> <tr> <td>2</td> <td></td> <td>REVISED BASED ON COMMENTS RECEIVED FROM DELDOT ON 11/15/22</td> </tr> <tr> <td>3</td> <td></td> <td>REVISED BASED ON COMMENTS RECEIVED FROM DELDOT ON 11/15/22</td> </tr> </tbody> </table>	No.	DATE	DESCRIPTION	1		REVISED BASED ON COMMENTS RECEIVED FROM DELDOT ON 11/15/22	2		REVISED BASED ON COMMENTS RECEIVED FROM DELDOT ON 11/15/22	3		REVISED BASED ON COMMENTS RECEIVED FROM DELDOT ON 11/15/22
No.	DATE	DESCRIPTION													
1		REVISED BASED ON COMMENTS RECEIVED FROM DELDOT ON 11/15/22													
2		REVISED BASED ON COMMENTS RECEIVED FROM DELDOT ON 11/15/22													
3		REVISED BASED ON COMMENTS RECEIVED FROM DELDOT ON 11/15/22													
<p>DATE: NOVEMBER 14, 2022          SCALE: 1" = 10'</p>		<p>VERDANTAS          PEOPLE FOCUSED. FUTURE.          1660 S GOVERNMENT AVE SUITE 101          DOVER, DE 19904-6020          TEL 302.674.9280          FAX 302.674.1000</p>													

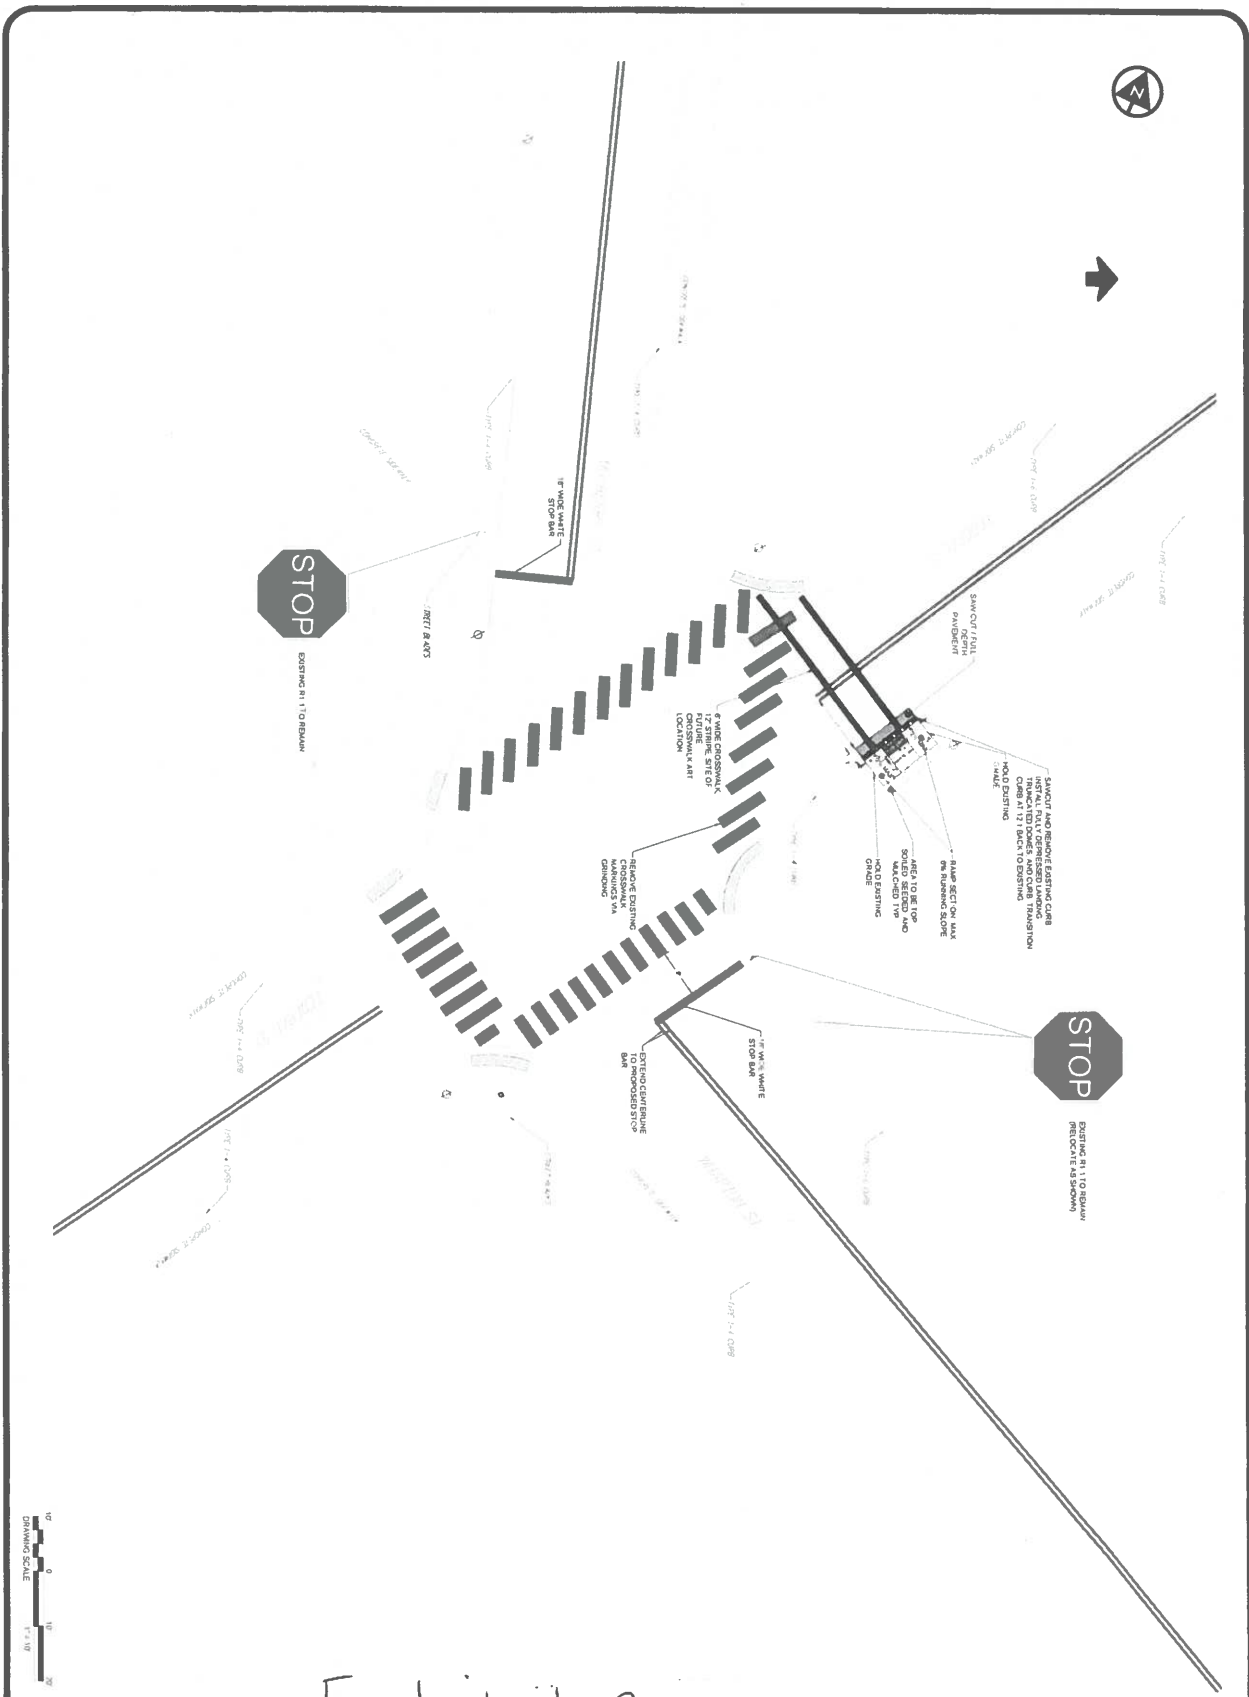


Exhibit B



TOWN OF MILTON-SUSSEX COUNTY-DELAWARE <b>TOWN OF MILTON</b> <b>INTERSECTION IMPROVEMENTS PLAN</b> FEDERAL ST AT MULBERRY ST / WHARTON ST ALL WAY STOP AND CURB RAMP IMPROVEMENTS		<table border="1"> <tr> <th>NO.</th> <th>REVISION</th> <th>DATE</th> </tr> <tr> <td>1</td> <td>REVISED PER DELDOT COMMENTS</td> <td>04-05-2023</td> </tr> <tr> <td>2</td> <td>REVISED PER DELDOT COMMENTS</td> <td>05-16-2023</td> </tr> <tr> <td>3</td> <td>REVISED PER TOWN OF MILTON COMMENTS DATE 06-16-2023</td> <td></td> </tr> </table>	NO.	REVISION	DATE	1	REVISED PER DELDOT COMMENTS	04-05-2023	2	REVISED PER DELDOT COMMENTS	05-16-2023	3	REVISED PER TOWN OF MILTON COMMENTS DATE 06-16-2023		<table border="1"> <tr> <td>DESIGNED BY</td> <td>EAC</td> </tr> <tr> <td>DRAWN BY</td> <td>EAC</td> </tr> <tr> <td>CHECKED BY</td> <td>EAC</td> </tr> <tr> <td>PROJECT NO.</td> <td>22</td> </tr> </table>	DESIGNED BY	EAC	DRAWN BY	EAC	CHECKED BY	EAC	PROJECT NO.	22		
NO.	REVISION	DATE																							
1	REVISED PER DELDOT COMMENTS	04-05-2023																							
2	REVISED PER DELDOT COMMENTS	05-16-2023																							
3	REVISED PER TOWN OF MILTON COMMENTS DATE 06-16-2023																								
DESIGNED BY	EAC																								
DRAWN BY	EAC																								
CHECKED BY	EAC																								
PROJECT NO.	22																								
SHEET 4 OF 4		DATE MARCH 17, 2023		1000 S GOVERNOR'S AVENUE, SUITE 101 DOVER, DE 19904 TEL 302-674-9980																					